
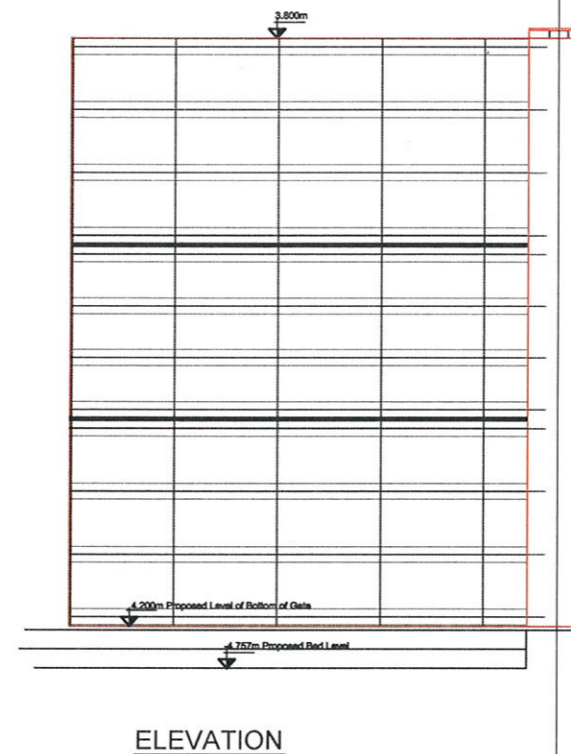
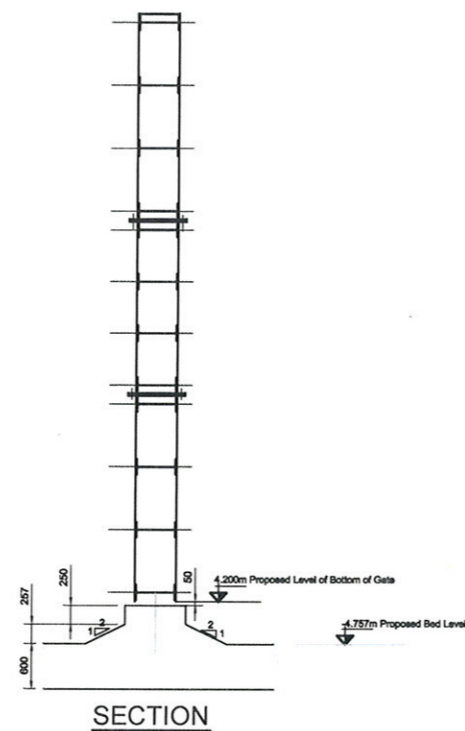
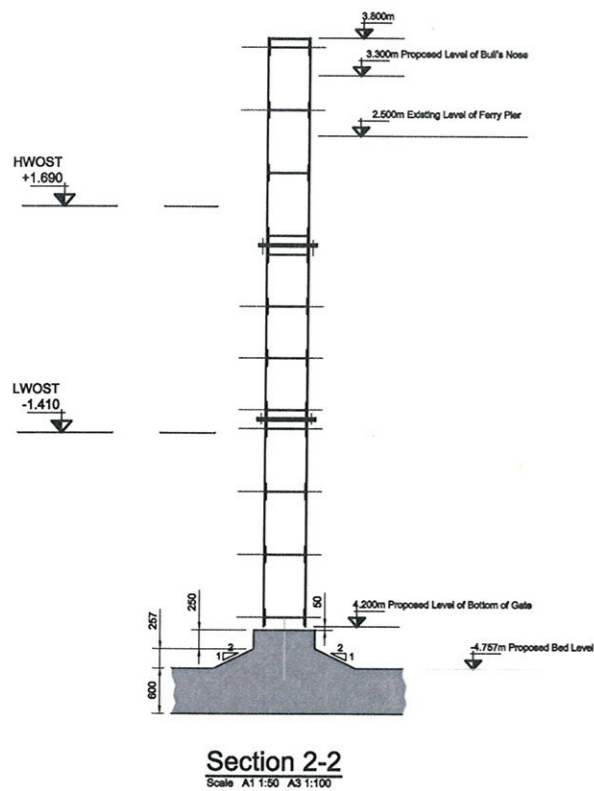


Notes:

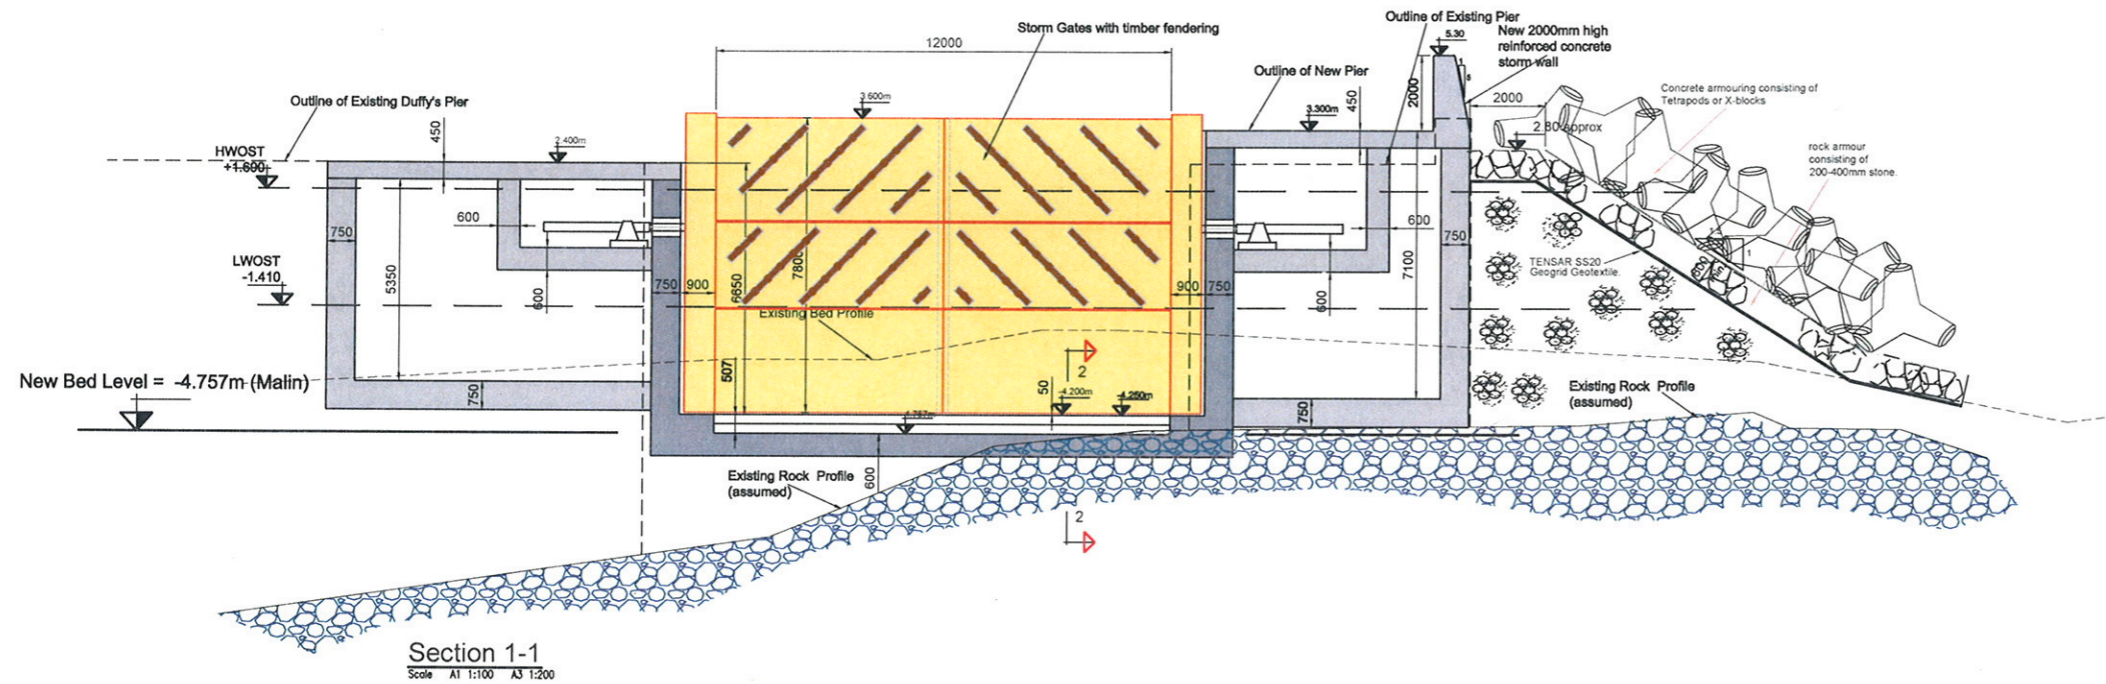

INDICATIVE STORM GATE STRUCTURE
Scale 1:50 @A1
1:100 @A3

Rev.	Description	Date	Drawn	Chkd	Appr
P	APPLICATION FOR A LICENCE UNDER THE FORESHORE ACT 1933 TO 2009	10.10.2012	SD	JN	JN

ADR
MALONE O'REGAN
CONSULTING ENGINEERS

St. Catherine's House,
Catherine Street
WATERFORD

28 Richview Office Park, 4 McDonagh Terrace,
Clonskeagh,
DUBLIN 14.

Woodquay,
GALWAY

Tel: +353 51 876 855
Fax: +353 51 876 828
Email: info@waterford.mor.ie

Tel: +353 1 260 2655
Fax: +353 1 260 2660
Email: info@dr.ie

Tel: +353 091 531 069
Fax: +353 091 531 084
Email: galway@mor.ie

Client	DEPARTMENT OF AGRICULTURE FOOD AND THE MARINE	Drawing	PROPOSED BULLS NOSE AND LOCK STRUCTURE SECTIONS
Job	THE BULLS NOSE & STORM GATE NORTH HARBOUR CAPE CLEAR ISLAND Co. CORK	Scale	As shown A1 As shown A3
Job No	W10089	Drwg No	05
Stage	PL	Revision	P
Acad Ref.	W10089/10/1/PL/P/FS/05		