

DON'T SCALE DIMENSIONS

Surveyed 2004-2007
Revised 2011
Levelled

Rural PLACE Map



ITM CENTRE PT. COORDS

495403,522006

DESCRIPTION

MAP SHEETS

1:2500
7126-D 7129-B



Produced by The Map Centre,
Burchall House, Parnell Street, Waterford.
On behalf of Ordnance Survey Ireland,
Phoenix Park, Dublin 8.

Sáraíonn altáigeach neamhúdartha cóipcheart
Shuirbhéireacht Ordánais Éireann agus
Riailas na hÉireann.
Unauthorised reproduction infringes Ordnance
Survey Ireland and Government of Ireland
copyright.

Gach cead cosnaimh. Ní ceadmíach aon chuid
den fhóilseachán seo a chóipeáil, a altáigeach nó
a tharchur in aon fhoirm ná ar aon bhealach gan
cead i scríbhinn roimh ré ó úinéirí an chóipchirt.
All rights reserved. No part of this publication may
be copied, reproduced or transmitted in any form
or by any means without the prior written
permission of the copyright owners.


© Suirbhéireacht Ordánais Éireann, 2012
© Ordnance Survey Ireland, 2012

Notes:


- All drawings to be read in conjunction with MOR report
- All dimensions in m.
- All levels in metres to Malin Head Ordnance Datum.

LEGEND:

FORESHORE LEASE AREAS		
	Description	Area
Area A	Bull Nose, Storm Gate Structure, Rock Armour Structure & Dredging Area	948.7m ²
Area B	Slipway & Dredging Area	601.6m ²
Area C	Reclamation Area	927.6m ²
Total		2477.9m ²

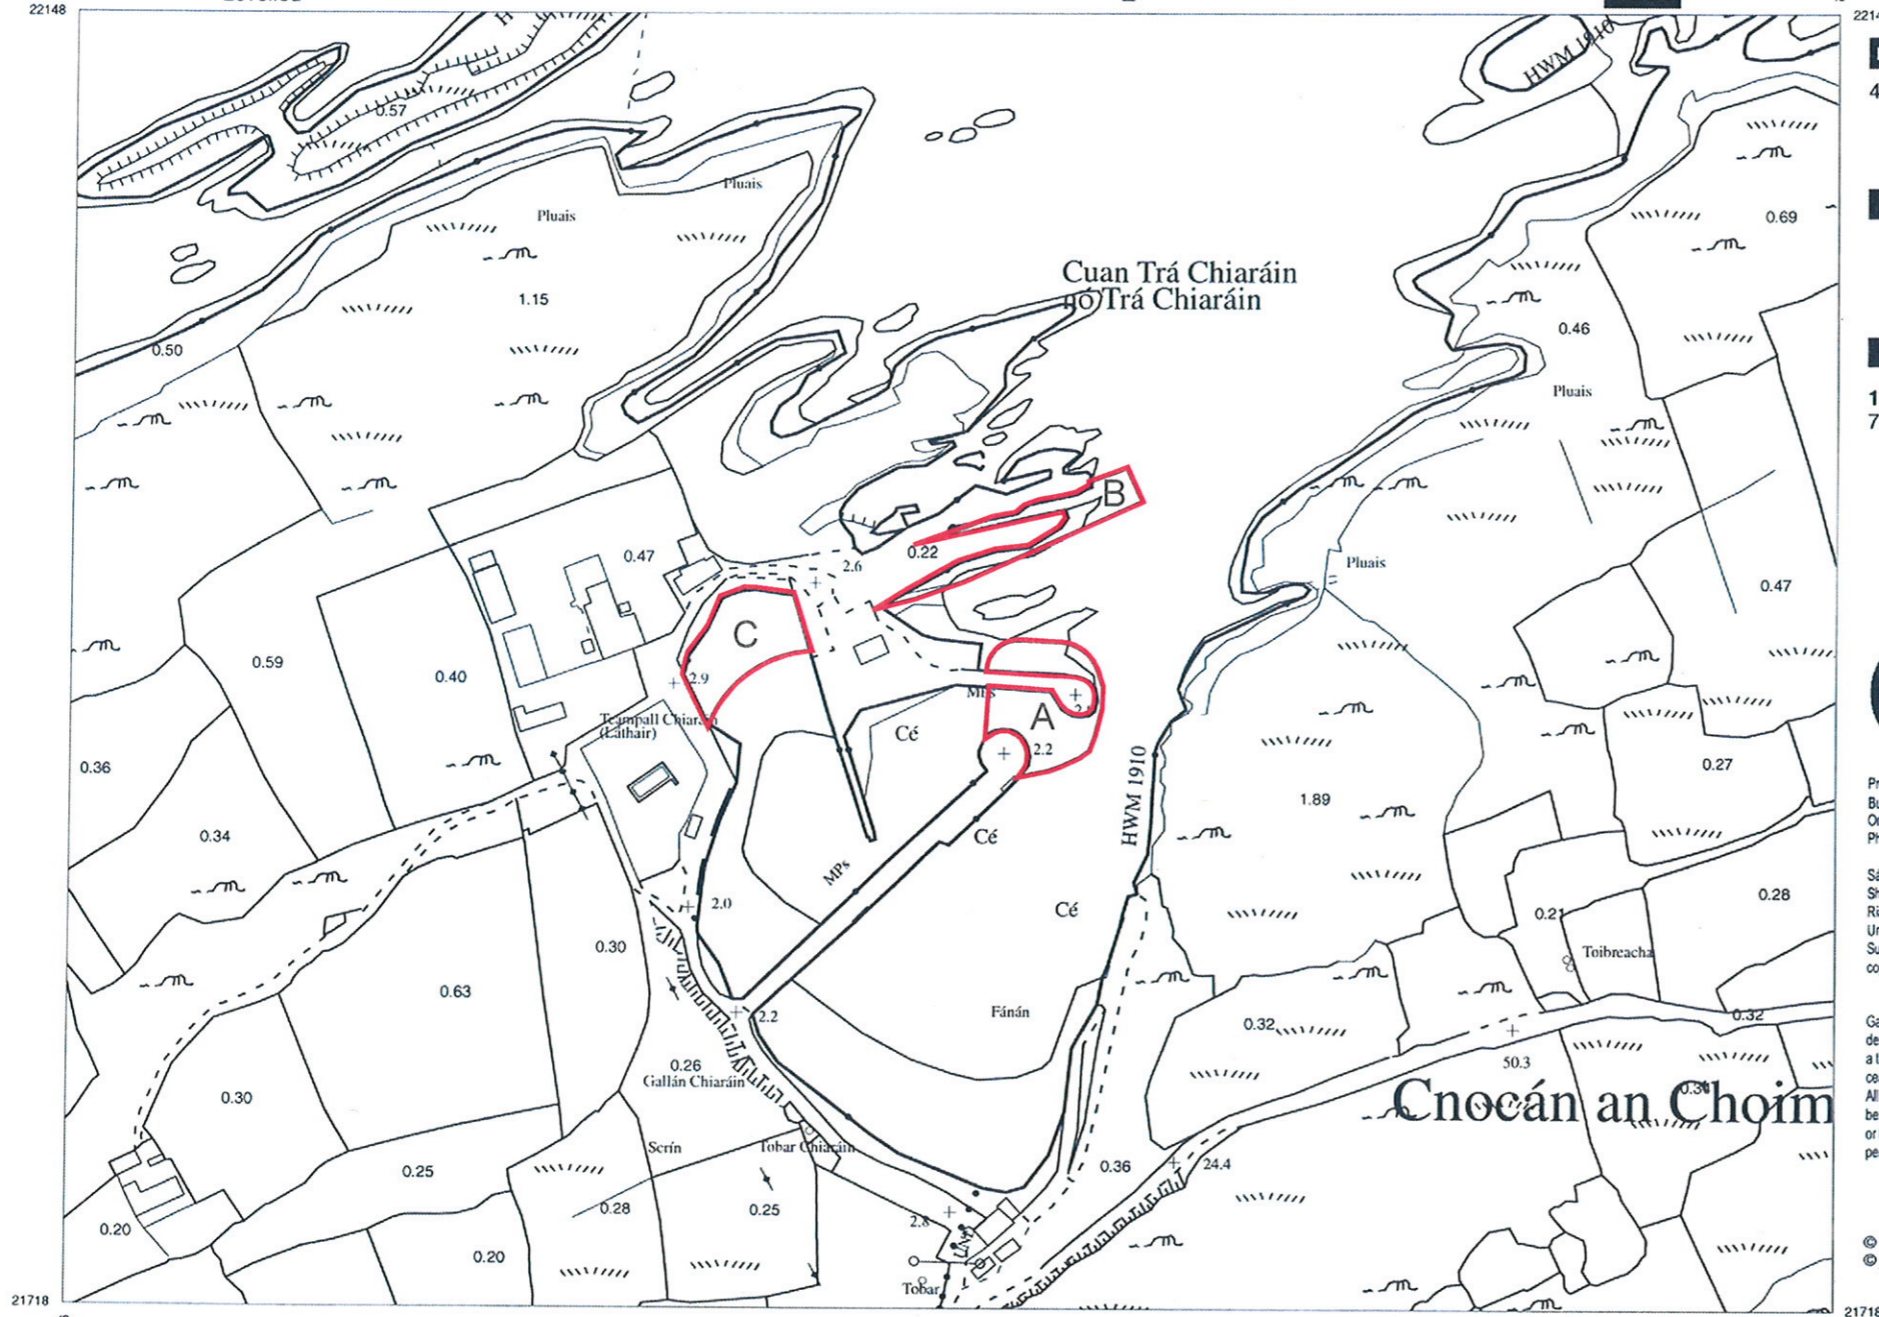

Scale:- 1:2,500
Scála:- 1:2,500

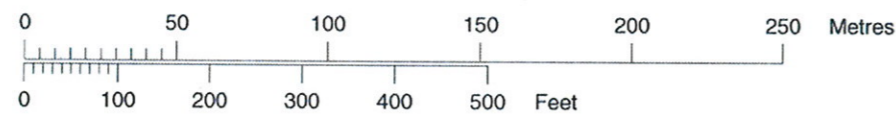

Plot Ref. No. 25139232_1_6
Plot Date 10-OCT-2012



Rev.	Description	Date	Drawn	Chkd	Appr.
P	Application for a licence under the Foreshore Act 1933 to 2009	26.10.12	PP	SD	JN

MDR MALONE O'REGAN CONSULTING ENGINEERS

St. Catherine's House, Catherine Street, WATERFORD
Tel: +353 51 678 600 Fax: +353 51 678 628 Email: info@waterford.mdr.ie

28 Richview Office Park, Clonsilla, DUBLIN 14.
Tel: +353 1 280 2805 Fax: +353 1 280 2800 Email: info@MDR.ie

No. 13, Mill Street, GALWAY.
Tel: +353 091 531 008 Fax: +353 091 531 004 Email: galway@MDR.ie

Client	DEPARTMENT OF AGRICULTURE, FOOD AND THE MARINE	Drawing	FORESHORE LEASE MAP
Job	THE BULLS NOSE & STORM GATE NORTH HARBOUR CAPE CLEAR ISLAND Co. CORK	Scale	A3 1:2500
Job No	W10089	Dwg No	06
Stage	PL	Revision	P
Acad Ref.	W10089\10\1\PL\FS\06		

DON'T SCALE DIMENSIONS