




Notes:

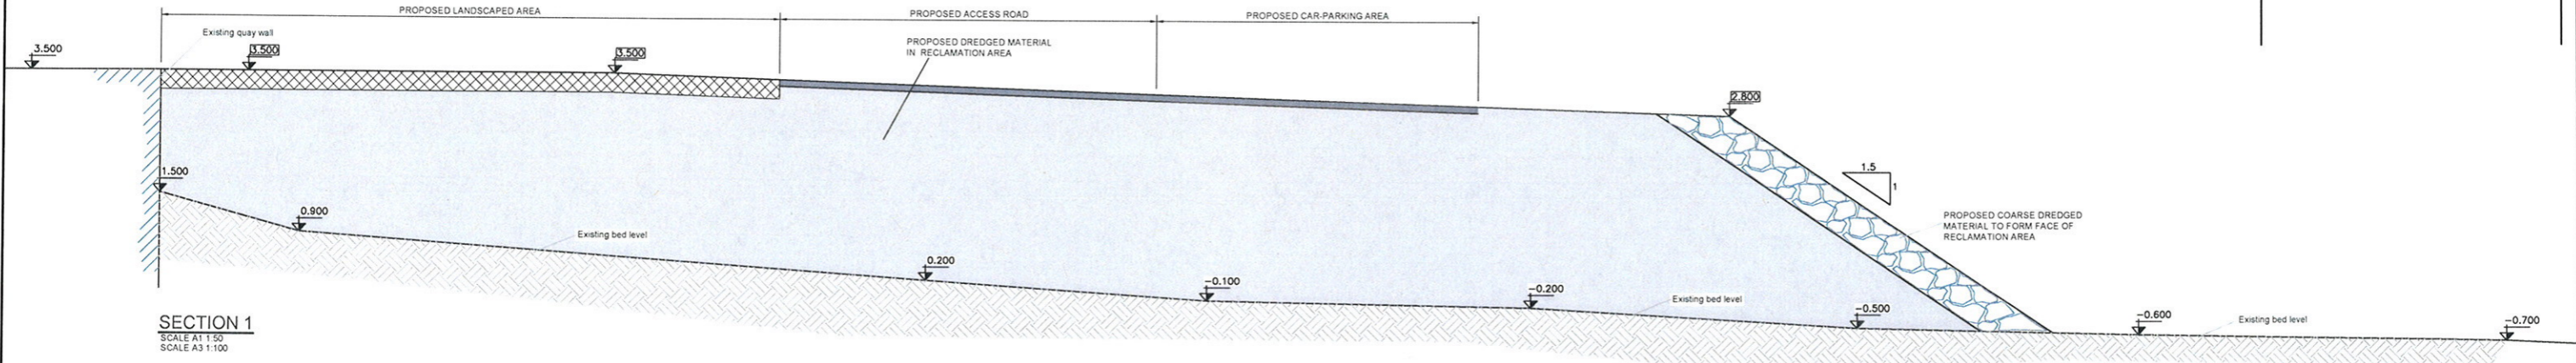


SECTION 1
SCALE A1 1:50
SCALE A3 1:100

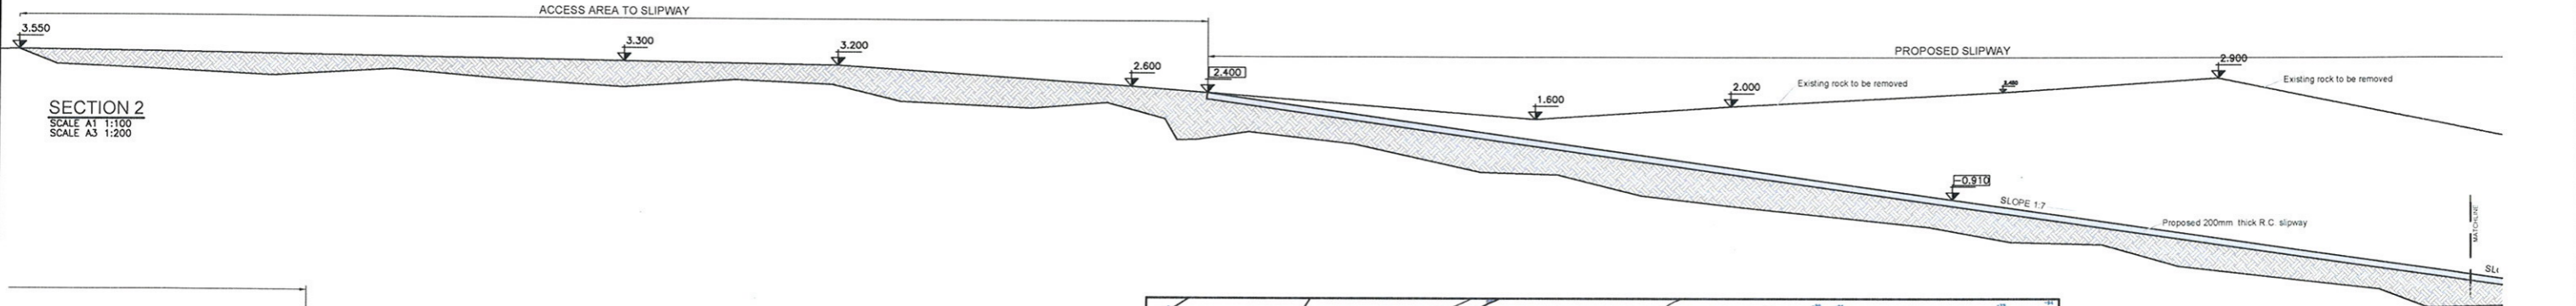


SECTION 2
SCALE A1 1:100
SCALE A3 1:200

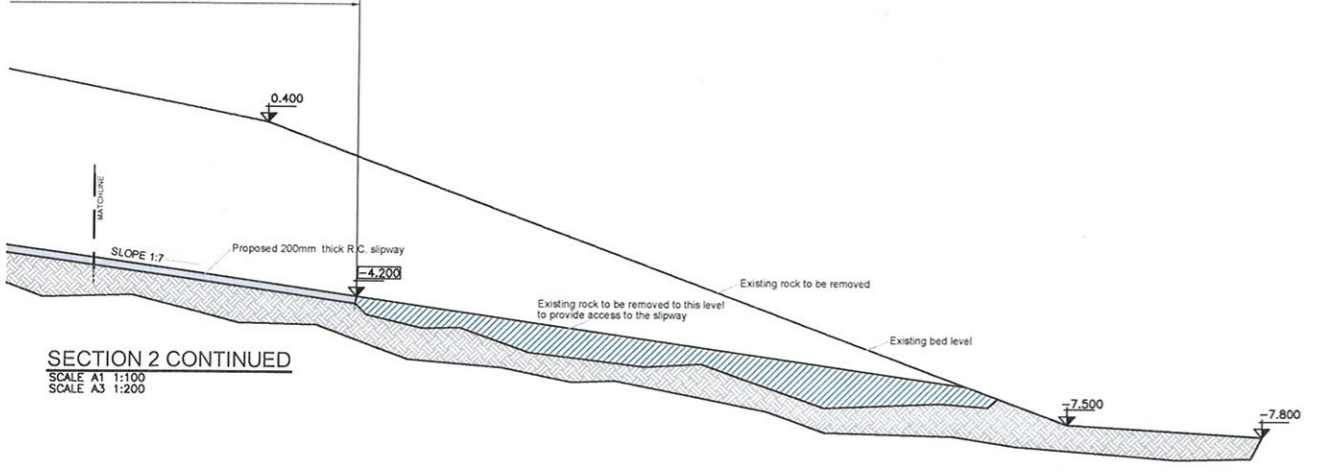

SECTION 2 CONTINUED
SCALE A1 1:100
SCALE A3 1:200

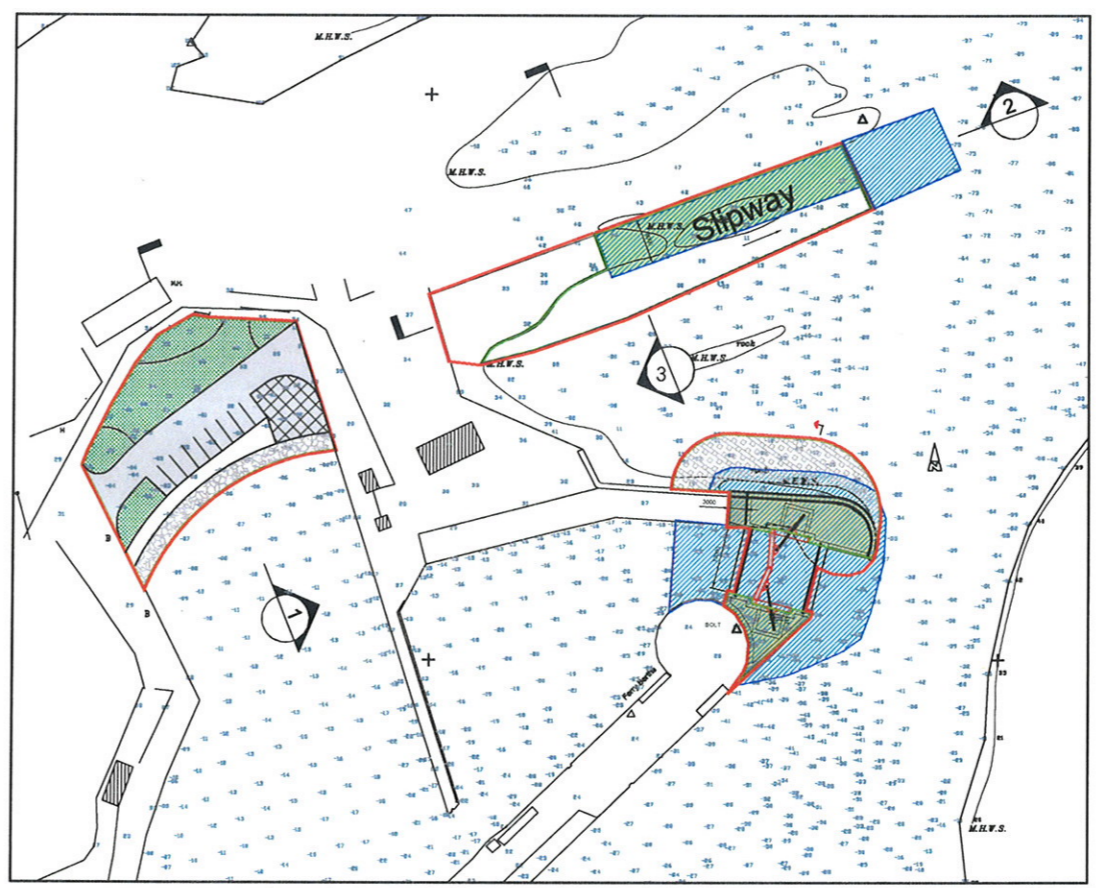

KEY PLAN
N.T.S.

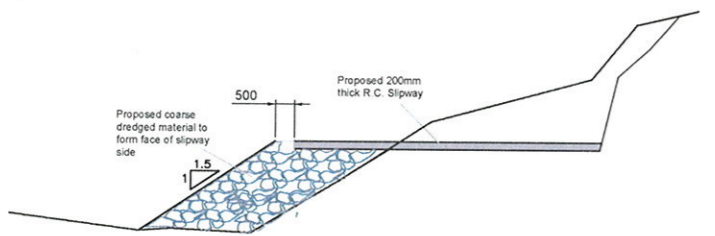

SECTION 3
SCALE A1 1:100
SCALE A3 1:200

Rev.	Description	Date	Drawn	Chkd	Appr
P	APPLICATION FOR A LICENCE UNDER THE FORESHORE ACT 1933 TO 2009	26.10.2012	SD	JN	JN

MDR
MALONE O'REGAN CONSULTING ENGINEERS

St. Catherine's House, Catherine Street, WATERFORD
2B Richview Office Park, Clonskeagh, DUBLIN 14.
No.13, Mill Street, GALWAY

Tel: +353 51 876 855
Tel: +353 1 290 2955
Tel: +353 091 531 069
Fax: +353 51 876 828
Fax: +353 1 290 2960
Fax: +353 091 564 644
Email: info@waterford.mdr.ie
Email: info@MDR.ie
Email: galway@mdr.ie

Client DEPARTMENT OF AGRICULTURE FOOD AND THE MARINE		Drawing RECLAMATION AREA AND SLIPWAY SECTIONS	
Job THE BULLS NOSE & STORM GATE NORTH HARBOUR CAPE CLEAR ISLAND Co. CORK			
Job No W10089	Dwg No 09	Stage PL	Revision P
Scale As shown		Acad Ref. V10089/10/1/PL/P /FS/09	