


DON'T SCALE DIMENSIONS

Concrete armouring consisting of Tetrapods or X-blocks on rock armour consisting of 200-400mm stone.

Notes:

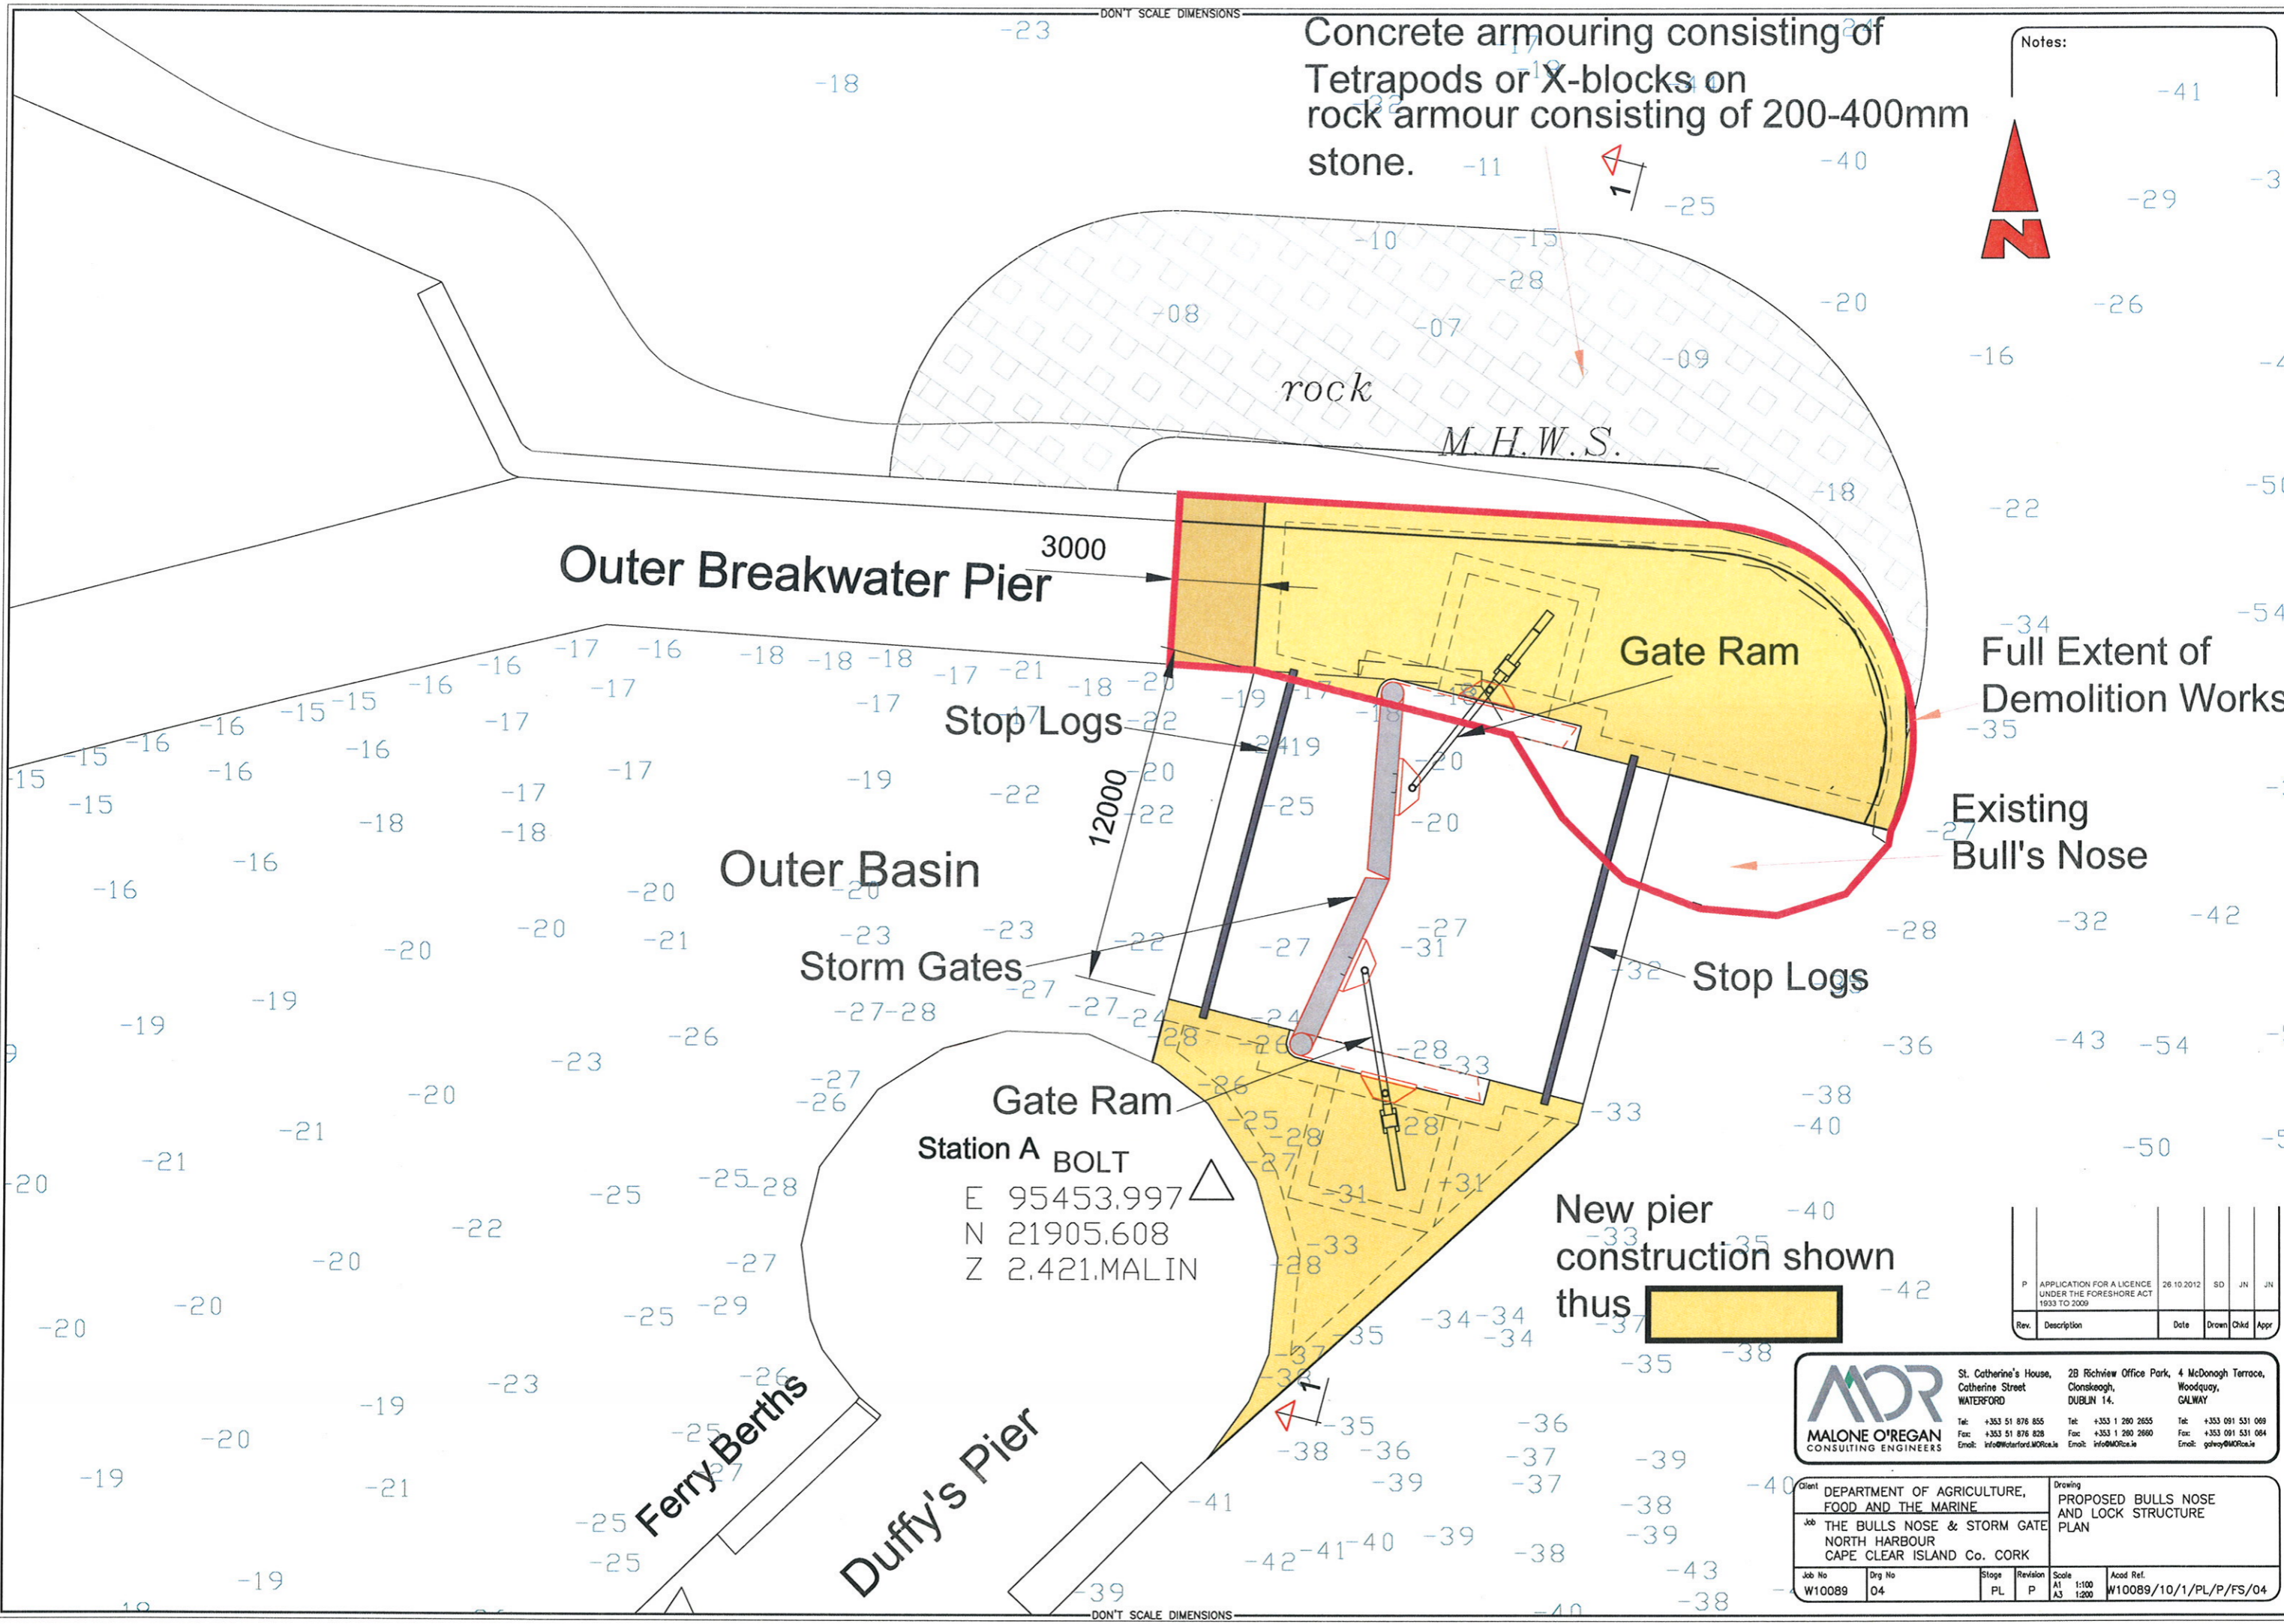

Full Extent of Demolition Works

Existing Bull's Nose

New pier construction shown thus 

P	APPLICATION FOR A LICENCE UNDER THE FORESHORE ACT 1933 TO 2009	26.10.2012	SD	JN	JN
Rev.	Description	Date	Drawn	Chkd	Appr

**MDR**  
MALONE O'REGAN CONSULTING ENGINEERS

St. Catherine's House, Catherine Street, WATERFORD  
Tel: +353 51 876 855  
Fax: +353 51 876 828  
Email: info@waterford.mdr.ie

28 Richview Office Park, 4 McDonagh Terrace, Clonskeagh, DUBLIN 14.  
Tel: +353 1 280 2655  
Fax: +353 1 280 2660  
Email: info@mdr.ie

Woodquay, GALWAY  
Tel: +353 091 531 089  
Fax: +353 091 531 084  
Email: galway@mdr.ie

Client DEPARTMENT OF AGRICULTURE, FOOD AND THE MARINE		Drawing PROPOSED BULLS NOSE AND LOCK STRUCTURE PLAN			
Job THE BULLS NOSE & STORM GATE NORTH HARBOUR CAPE CLEAR ISLAND Co. CORK					
Job No W10089	Dwg No 04	Stage PL	Revision P	Scale A1 1:100 A3 1:200	Acad Ref. W10089/10/1/PL/P/FS/04

DON'T SCALE DIMENSIONS